


# EDIFICIO ROMANINA

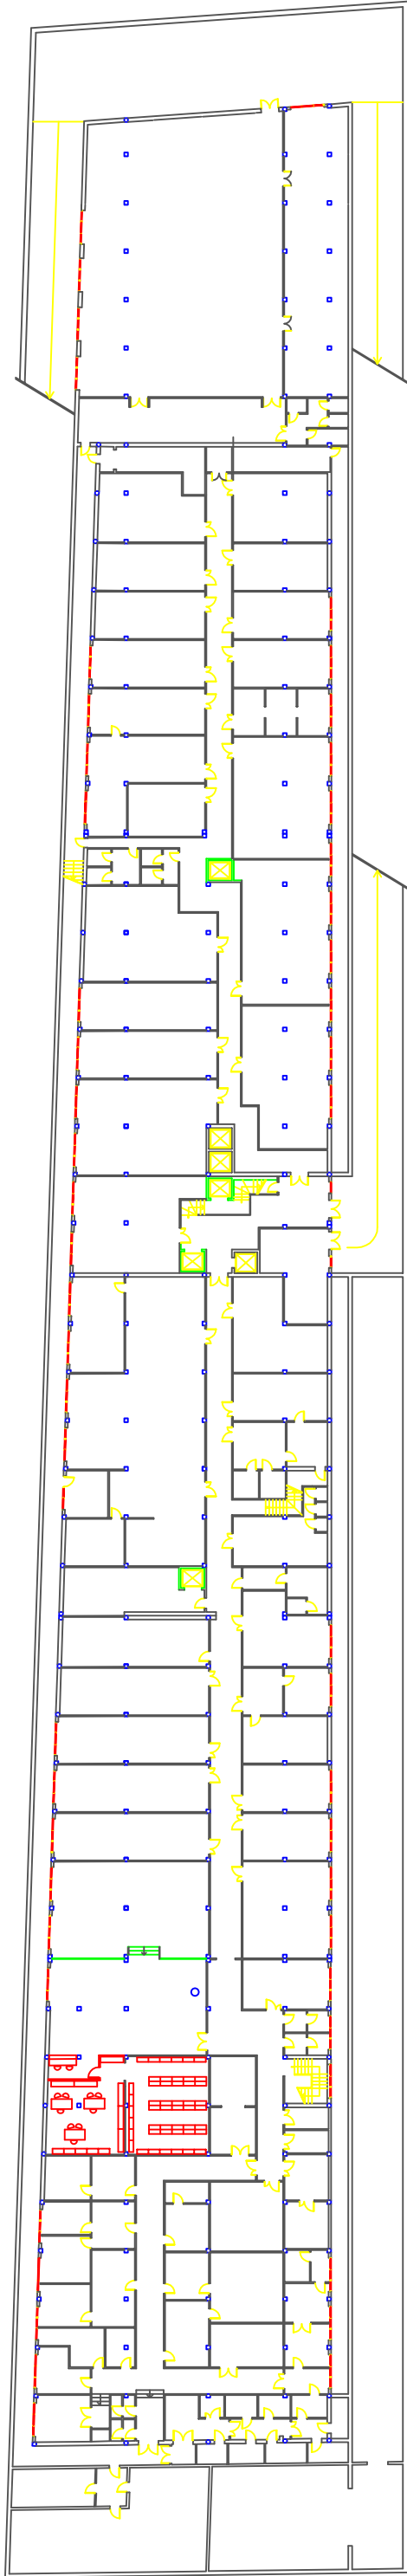

PIANO INTERRATO